

BOROUGH OF HAWTHORNE  
BUILDING DEPARTMENT  
445 LAFAYETTE AVE.  
HAWTHORNE, NJ 07506  
(973) 427-4889



**SIDEWALK PERMIT APPLICATION**

Date Issued \_\_\_\_\_

Permit # \_\_\_\_\_

Block \_\_\_\_\_ Lot \_\_\_\_\_

Work Site Location: \_\_\_\_\_

Property Owner: \_\_\_\_\_

Address: \_\_\_\_\_

Phone # \_\_\_\_\_

Contractor: \_\_\_\_\_

Address: \_\_\_\_\_

Phone # \_\_\_\_\_

For Installation of Curbs at: \_\_\_\_\_ # of Feet \_\_\_\_\_

For Installation of Sidewalks at: \_\_\_\_\_ # of Feet \_\_\_\_\_

Copy of NJ State Registration \_\_\_\_\_

Certification In Lieu Of Oath:


I hereby certify that I am the (agent of) owner of record and am authorized to make this application.

\_\_\_\_\_  
(Signature)

Cost of work \$ \_\_\_\_\_

Permit Fee \$ \_\_\_\_\_

Check [ ] # \_\_\_\_\_ Cash [ ] \_\_\_\_\_

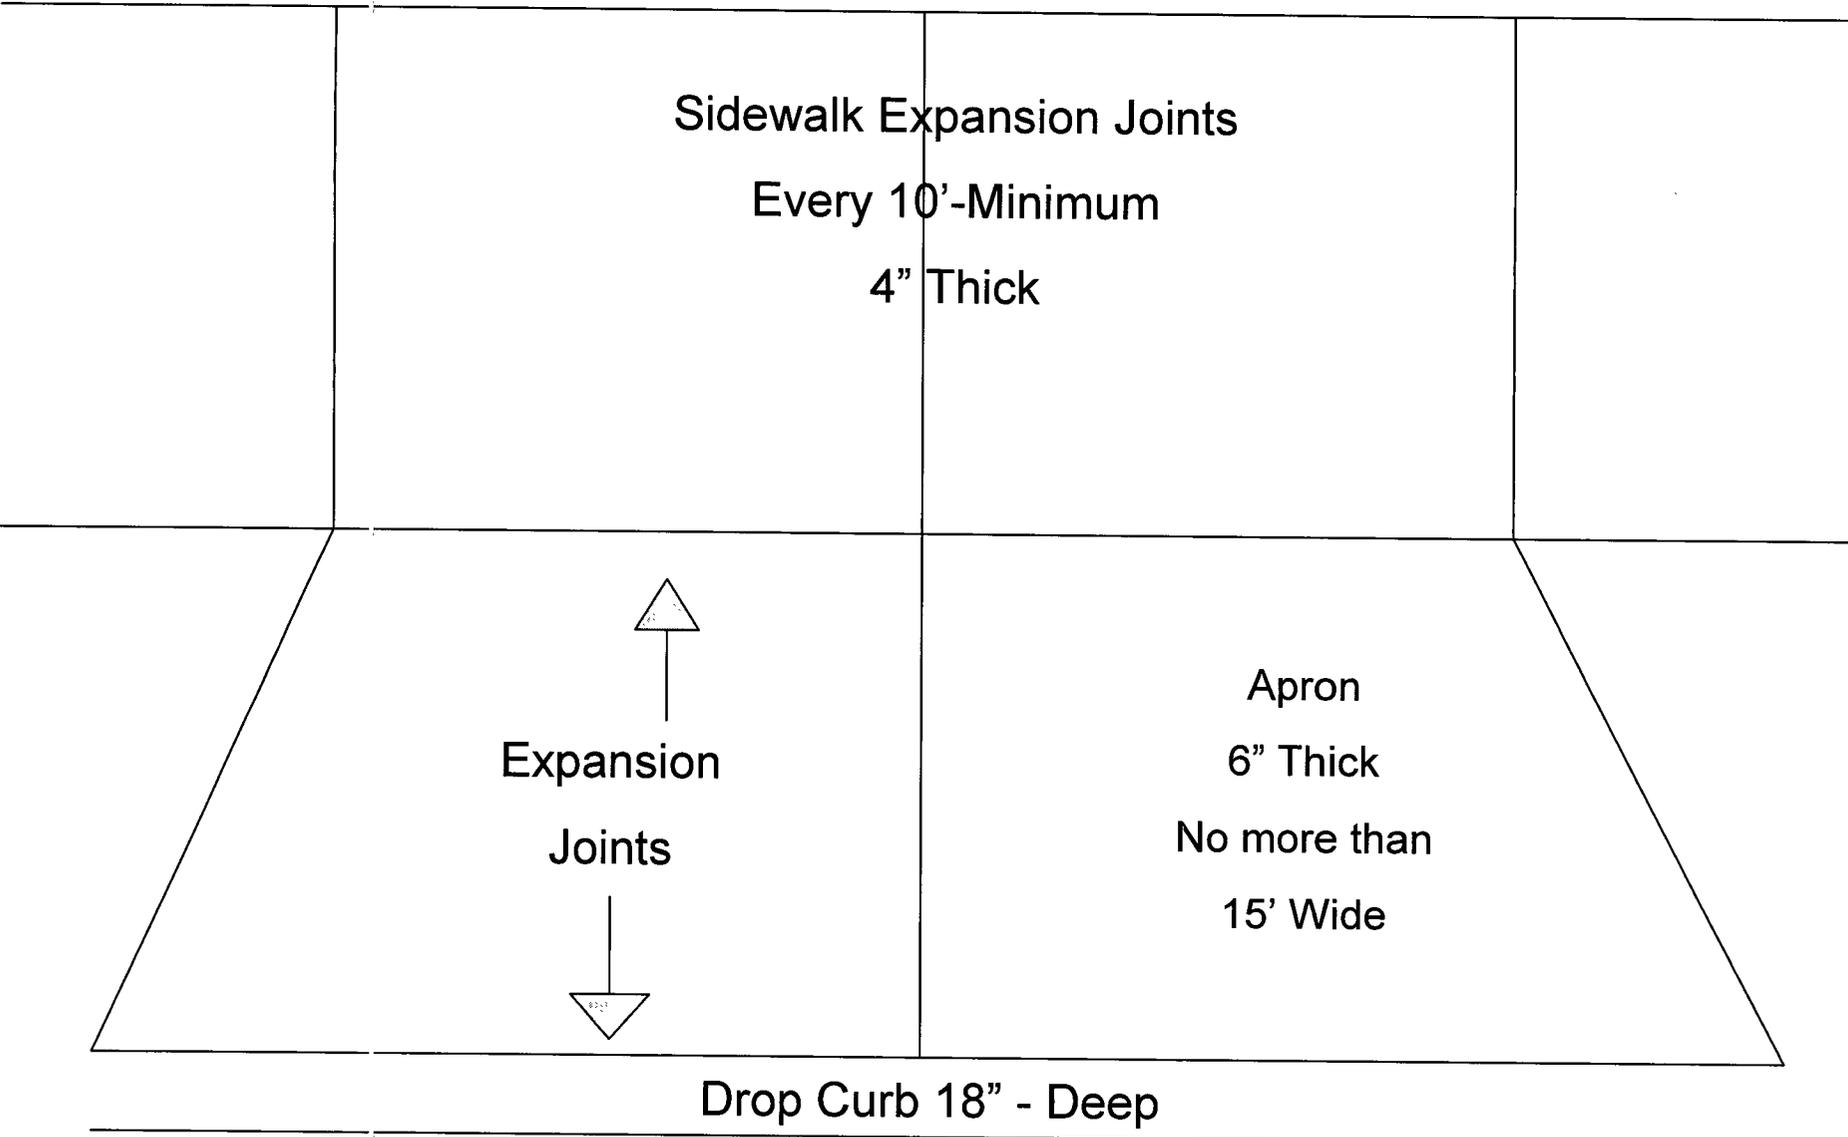

Sidewalk Expansion Joints  
Every 10'-Minimum  
4" Thick

Expansion  
Joints

Apron  
6" Thick  
No more than  
15' Wide

Drop Curb 18" - Deep